




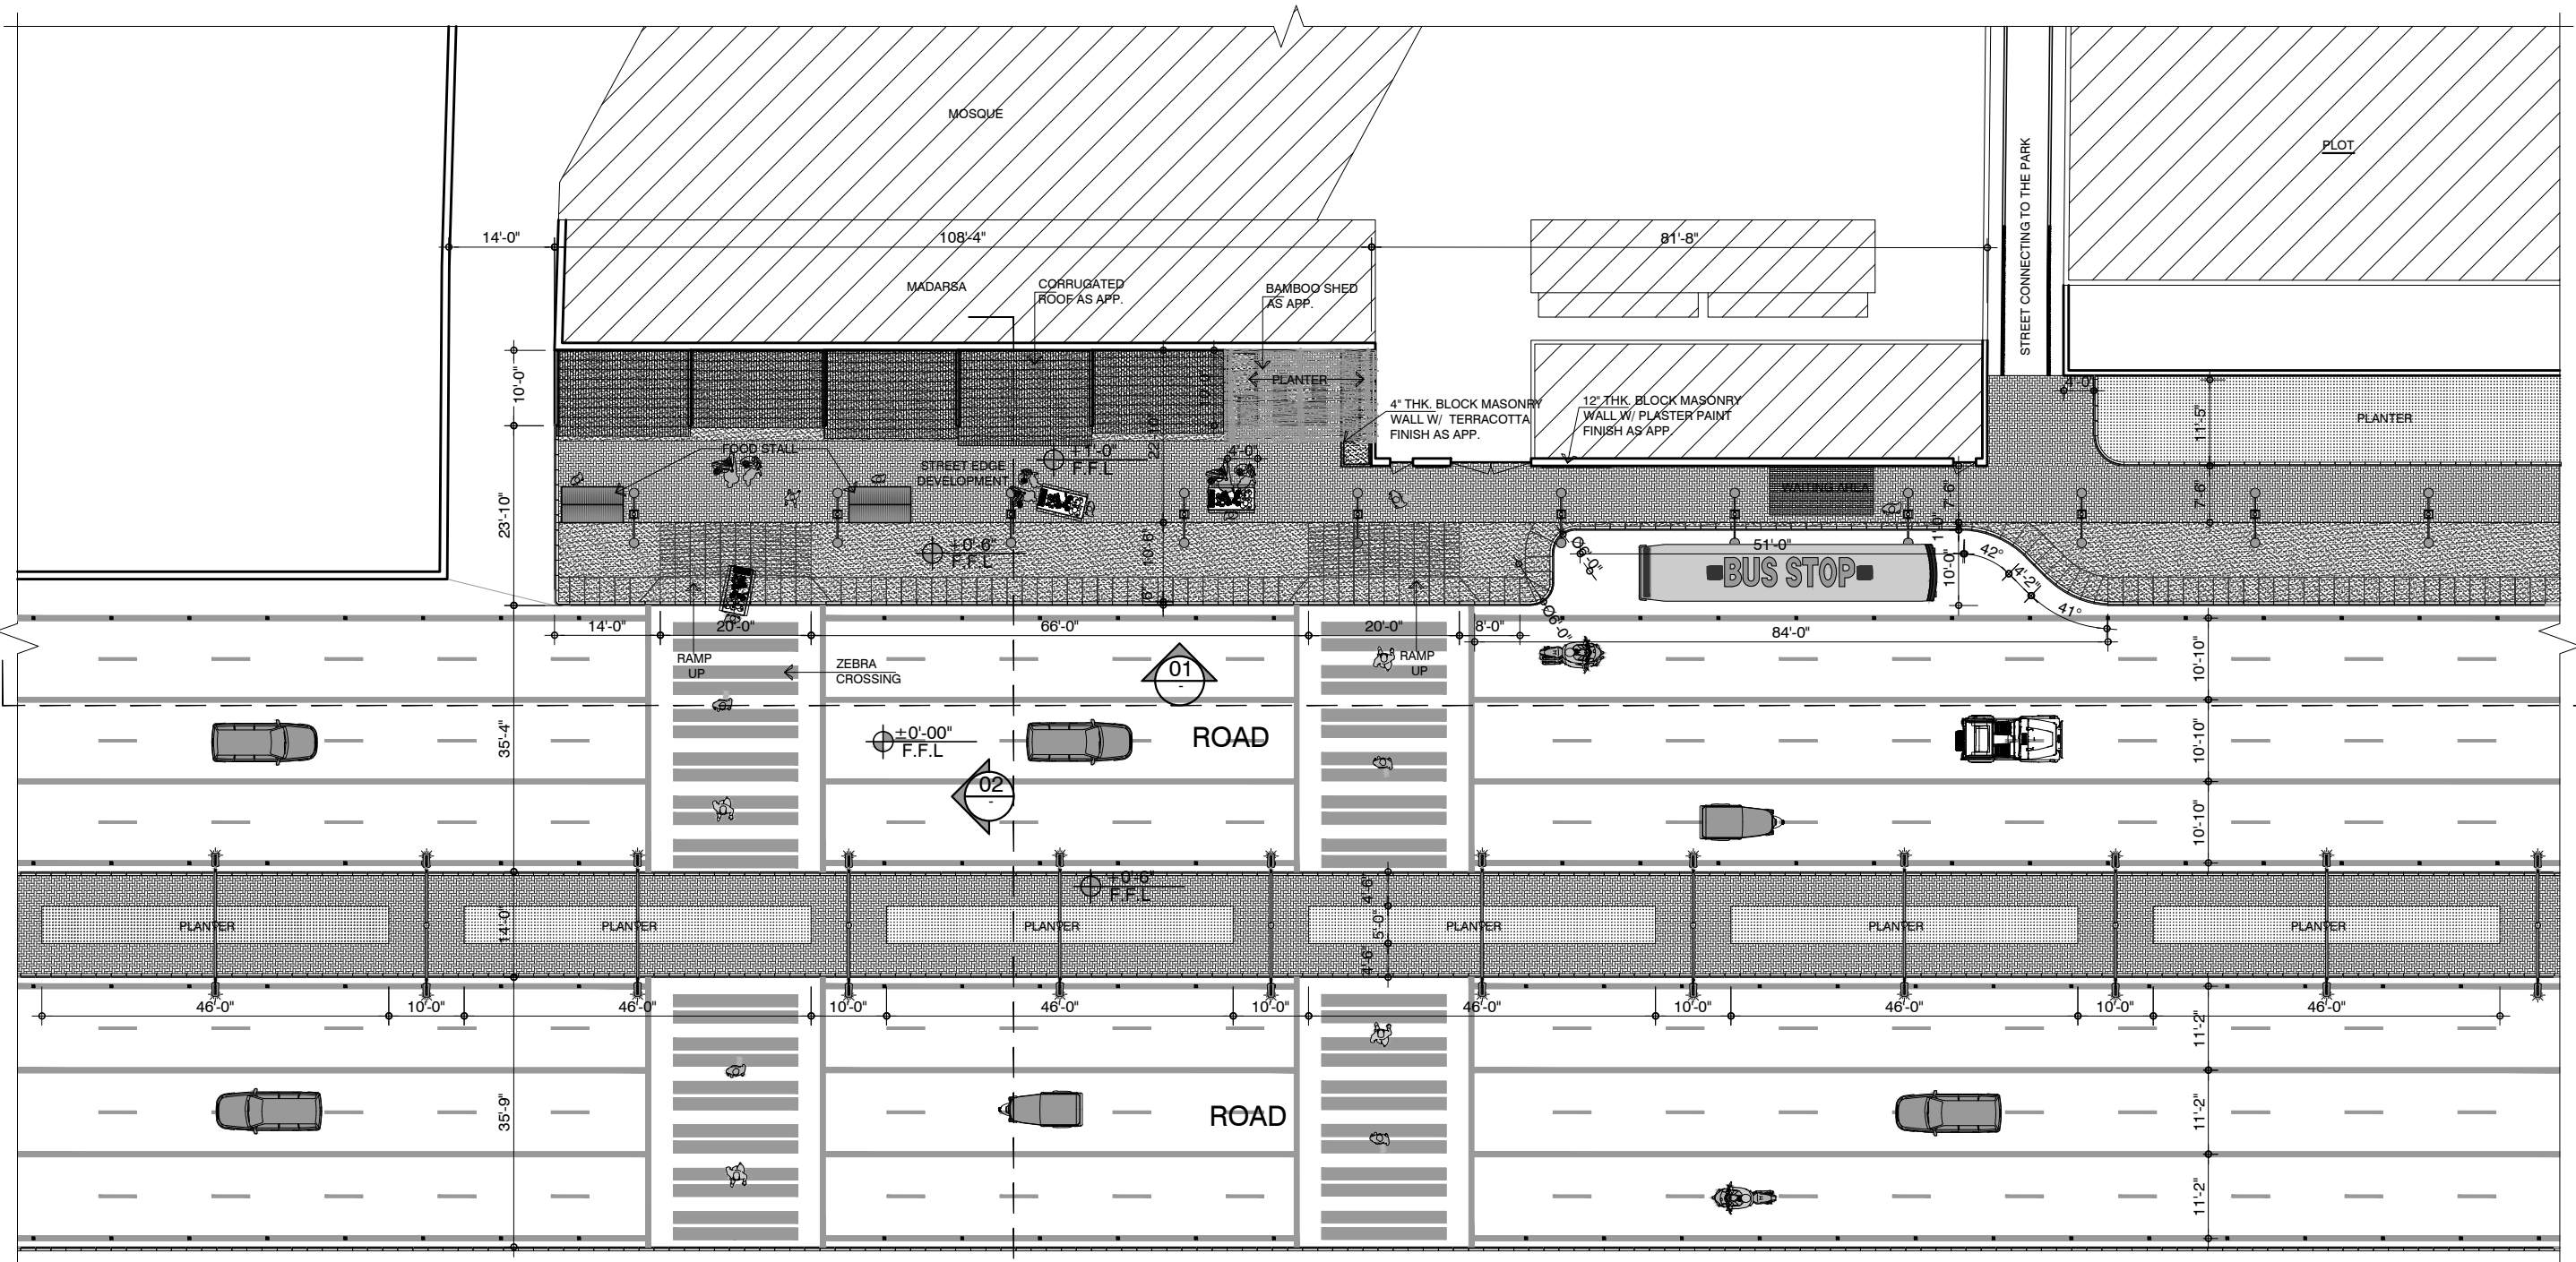


04 WORKING LAYOUT PLAN
SCALE: 1/16" = 1'-0"



DESIGN TEAM:		PROJECT CONSULTANTS :		NORTH: 	ISSUE DATES :		REVISIONS :		Drawn	PROJECT : CENTRAL CORRIDOR IMPROVEMENT KARACHI.			ARCHITECT. OPEN DOOR DESIGN STUDIO ARCHITECTURE INTERIORS PRODUCTS www.opendoordesignstudio.net mail@opendoordesignstudio.net 0092-21-3511-055-3	
D-H H-I M-K	STRUCTURE	M.E.P			DATE:		DESCRIPTION:		Checked	Title				
									WORKING LAYOUT PLAN					
									Proj. Arch.	Sheet Size (A2)	Date 28-11-2025	Sheet No.		
										Scale 1/16" = 1'-0"	Proj. No. A-191-25	A-02-01		

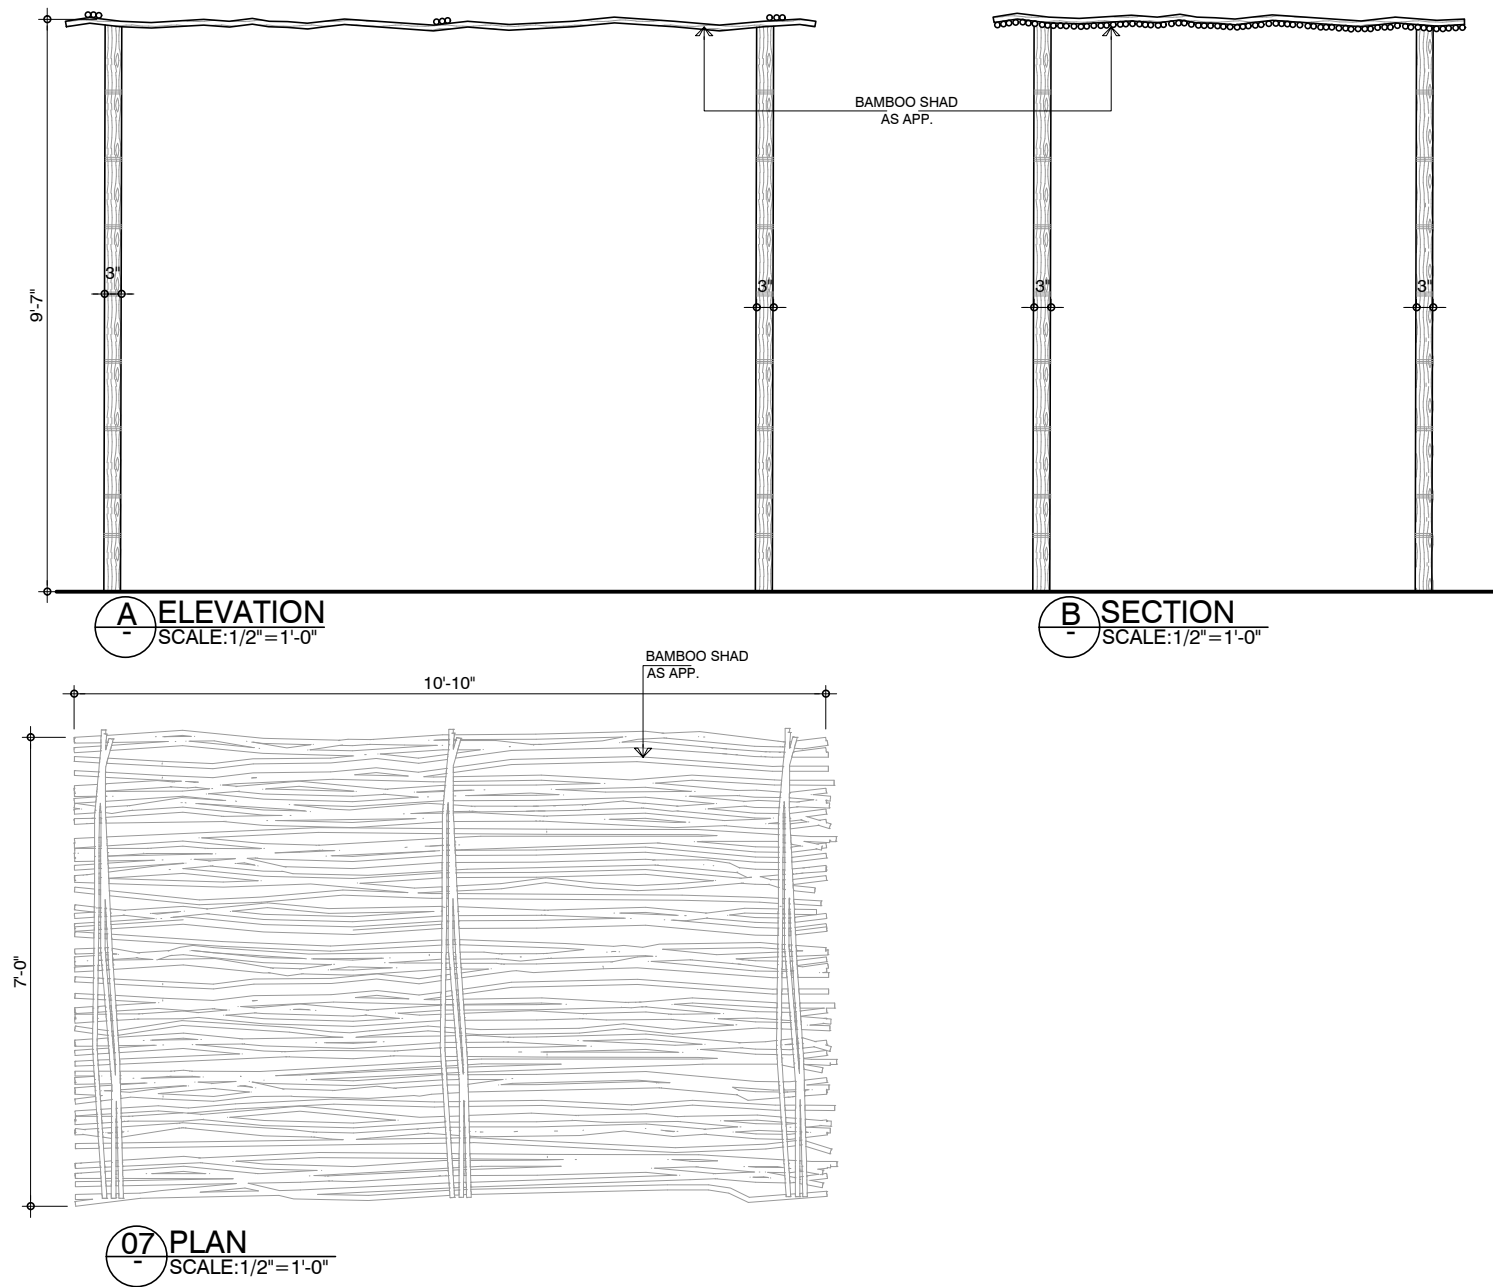

DESIGN TEAM:		PROJECT CONSULTANTS :		NORTH: 	ISSUE DATES :		REVISIONS :		Drawn	PROJECT : CENTRAL CORRIDOR IMPROVEMENT KARACHI.			ARCHITECT: OPEN DOOR DESIGN STUDIO ARCHITECTURE INTERIORS PRODUCTS www.opendoordesignstudio.net mail@opendoordesignstudio.net 0092-21-3511-065-3
D-H H-I M-K		STRUCTURE	M.E.P		DATE: DESCRIPTION:				U-F	Title BAMBOO SHED DETAIL			
									Checked H-I	Sheet Size (A2)	Date 28-11-2025	Sheet No.	
									Proj. Arch. H-I	Scale AS-SHOWN	Proj. No. A-191-25	A-05-03	

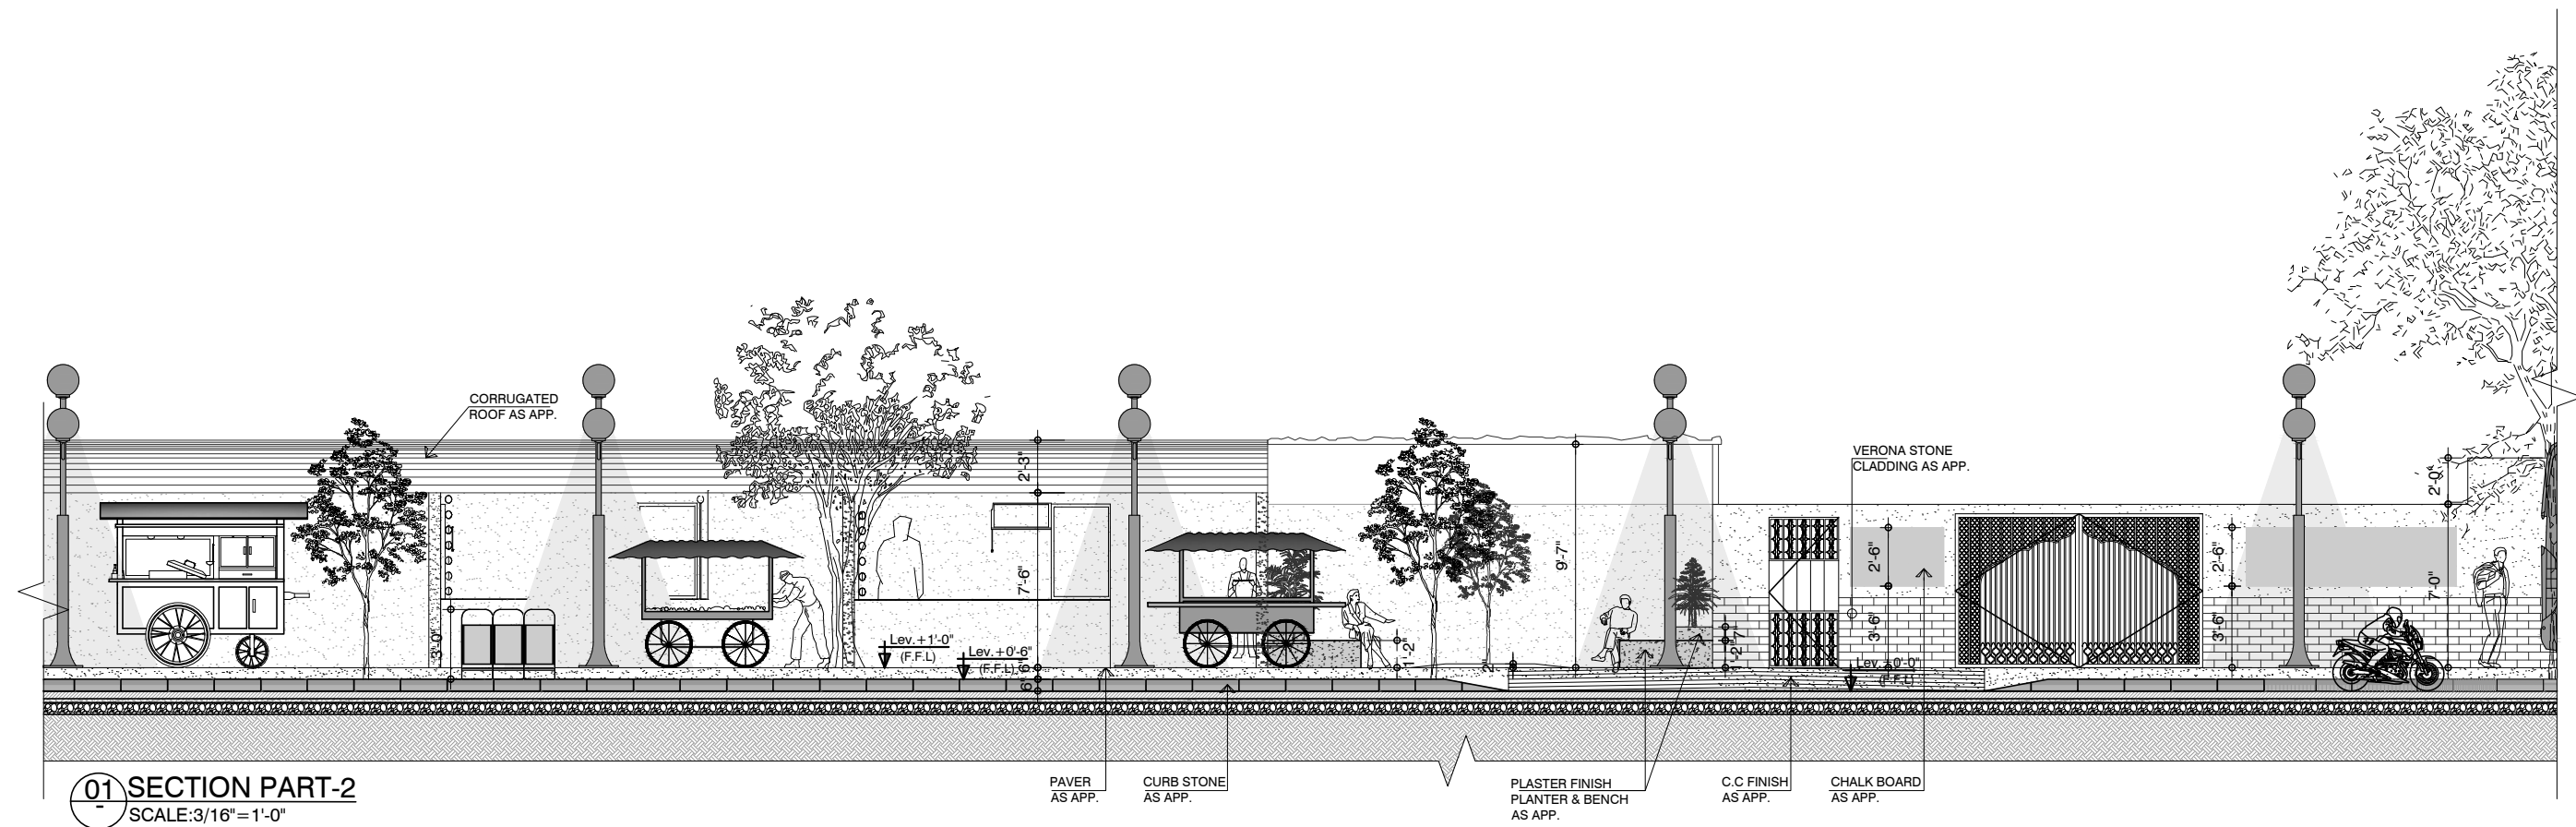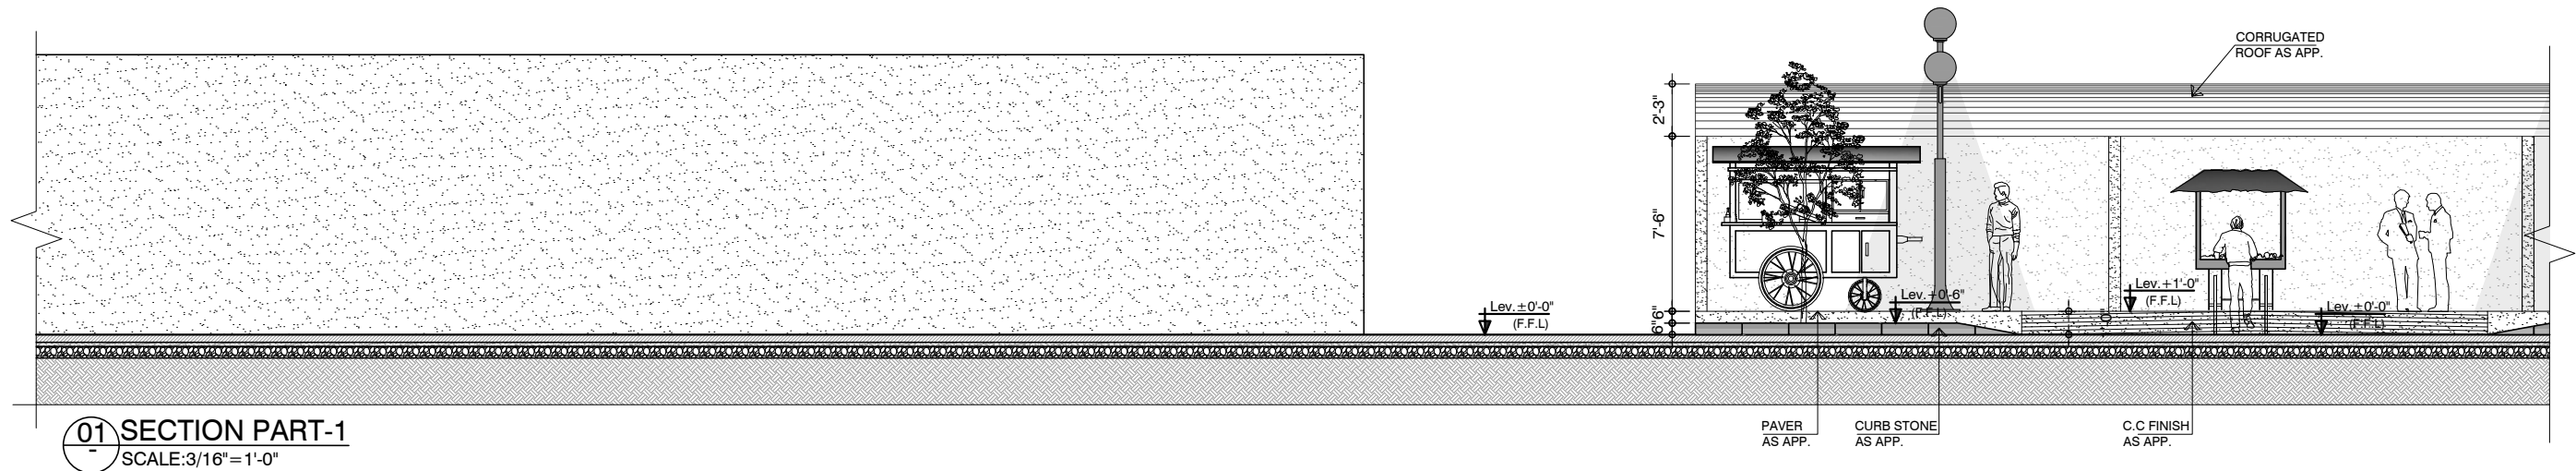

DESIGN TEAM:		PROJECT CONSULTANTS :		NORTH: 	ISSUE DATES :		REVISIONS :		Drawn	PROJECT : CENTRAL CORRIDOR IMPROVEMENT KARACHI.				ARCHITECT. OPEN DOOR DESIGN STUDIO ARCHITECTURE INTERIORS PRODUCTS www.opendoordesignstudio.net mail@opendoordesignstudio.net 0092-21-3511-055-3	
D-H		STRUCTURE	M.E.P		DATE:	DESCRIPTION:			Checked	U-F	SECTION-01 PART-01 & 02				
H-I									Proj. Arch.	H-I	Sheet Size	(A2)	Date	28-11-2025	Sheet No. A-05-01
M-K										H-I	Scale	3/16" = 1'-0"	Proj. No.	A-191-25	

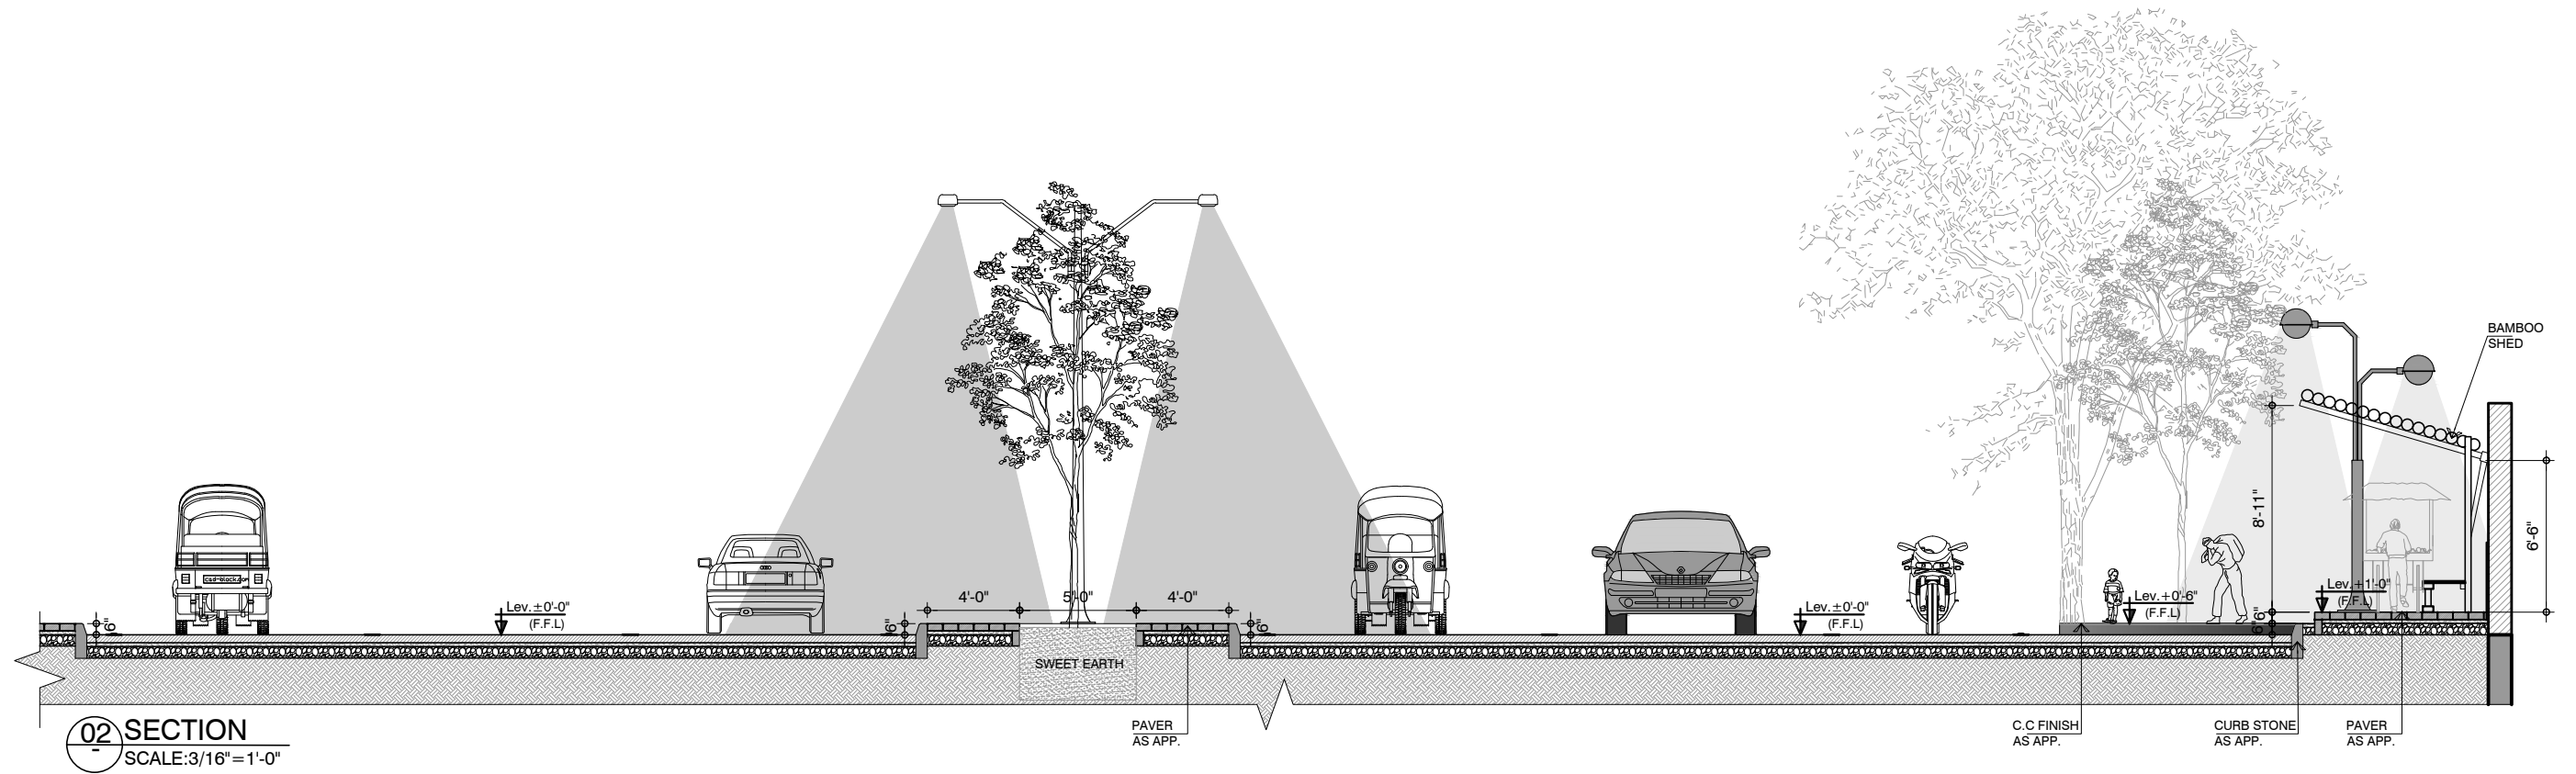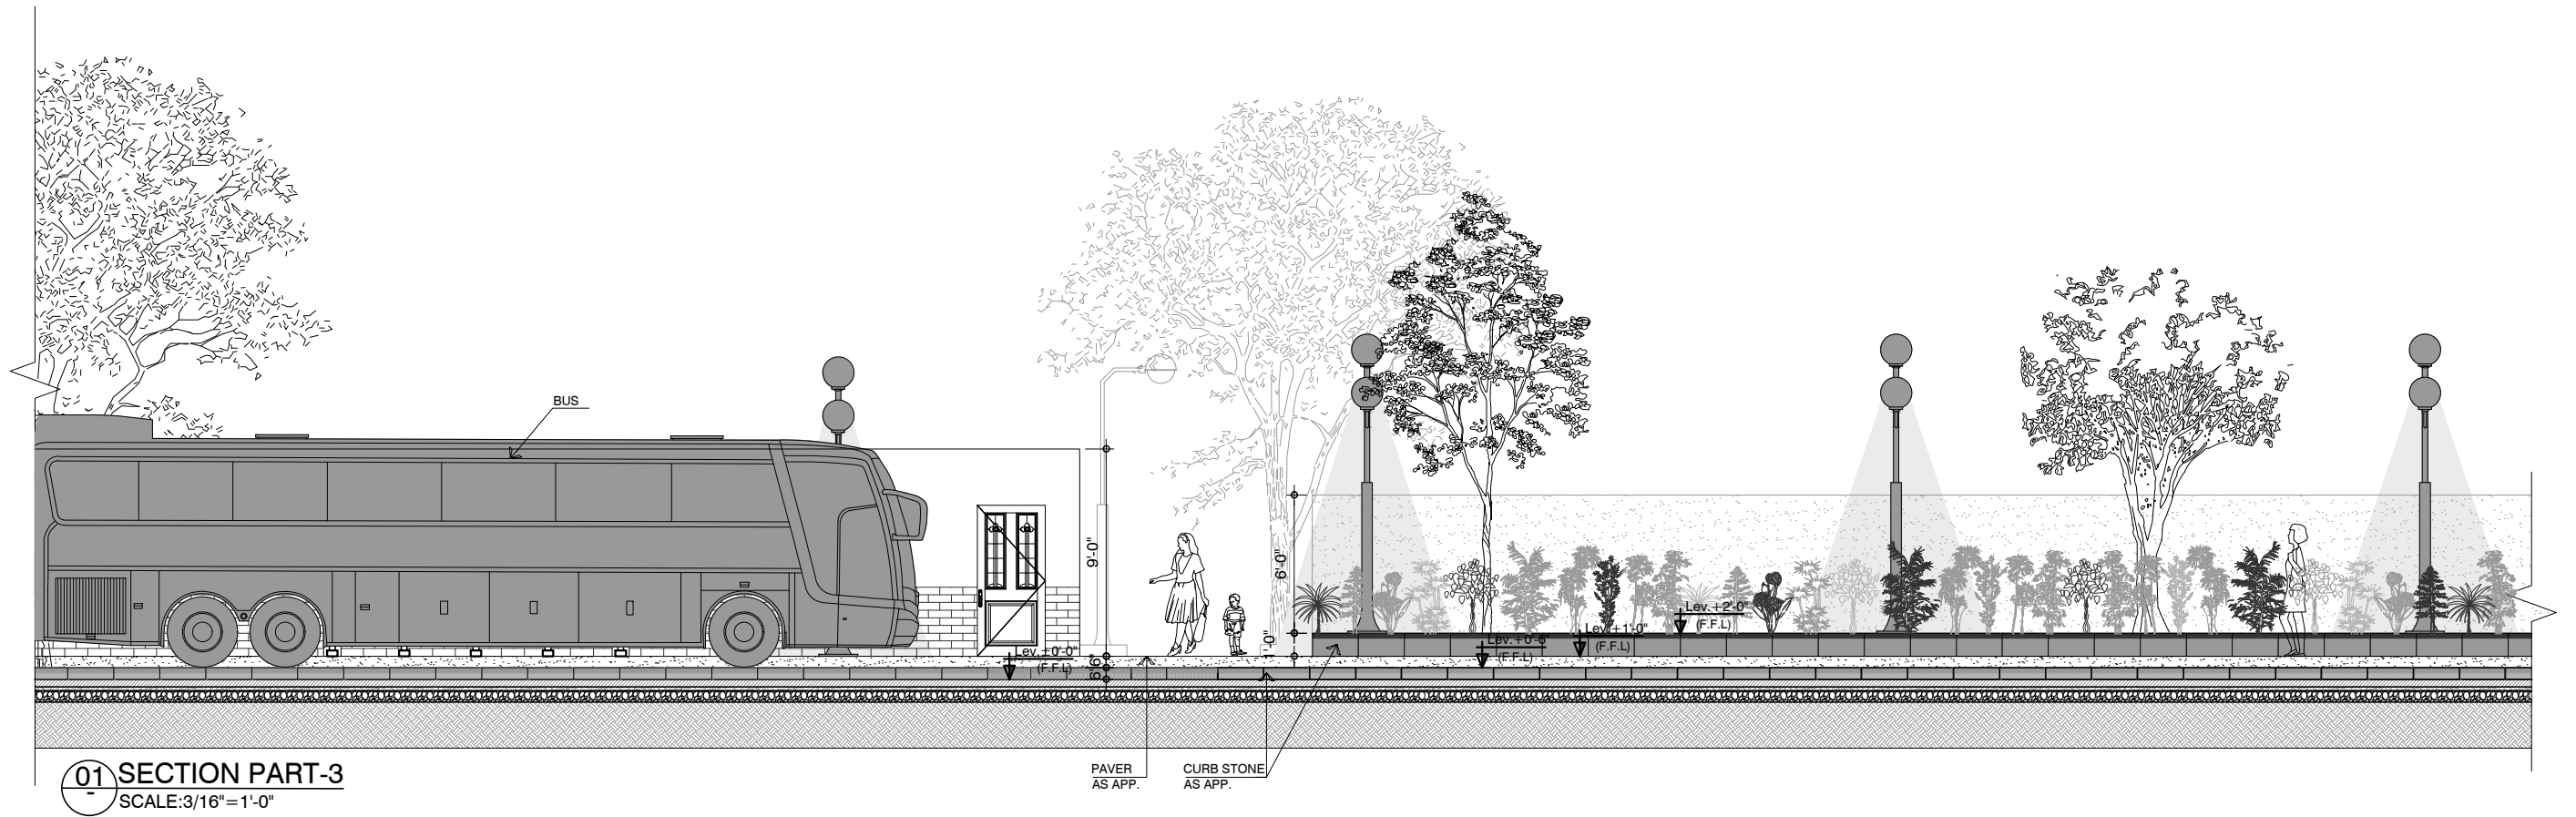

DESIGN TEAM:	PROJECT CONSULTANTS :	NORTH:	ISSUE DATES :	REVISIONS :	Drawn	PROJECT :	ARCHITECT.
D-H	STRUCTURE		DATE:		U-F	CENTRAL CORRIDOR IMPROVEMENT KARACHI.	OPEN DOOR
H-I			DESCRIPTION:		H-I	SECTION-01 PART-03 & SECTION-02	DESIGN STUDIO
M-K	M.E.P				Proj. Arch.	Sheet Size (A2)	ARCHITECTURE INTERIORS PRODUCTS
					H-I	Date 28-11-2025	www.opendoordesignstudio.net
						Scale 3/16" = 1'-0"	mail@opendoordesignstudio.net
						Proj. No. A-191-25	0092-21-3511-055-3
						Sheet No. A-05-02	



VIEW-01



VIEW-02



VIEW-03



VIEW-04

DESIGN TEAM:		PROJECT CONSULTANTS :		NORTH: 	ISSUE DATES :		REVISIONS :		Drawn	PROJECT : CENTRAL CORRIDOR IMPROVEMENT KARACHI.				ARCHITECT. OPEN DOOR DESIGN STUDIO ARCHITECTURE INTERIORS PRODUCTS www.opendoordesignstudio.net mail@opendoordesignstudio.net 0092-21-3511-055-3
D-H H-I M-K		STRUCTURE	M.E.P		DATE:	DESCRIPTION:	U-F	Checked	H-I	Title	VIEWS			
		Proj. Arch.	Sheet Size		(A2)	Date	28-11-2025	Sheet No.	G-04					
		H-I	Scale		N.T.S	Proj. No.	A-191-25							



VIEW-05



VIEW-06



VIEW-07



VIEW-08

DESIGN TEAM:	PROJECT CONSULTANTS :		NORTH:	ISSUE DATES :		REVISIONS :		Drawn	PROJECT : CENTRAL CORRIDOR IMPROVEMENT KARACHI.			ARCHITECT.
D-H H-I M-K	STRUCTURE	M.E.P		DATE:	DESCRIPTION:	" " " "	" " " "	U-F	Title			G-05
	" " " "	" " " "		" " " "	" " " "	H-I						
	" " " "	" " " "		" " " "	" " " "	Proj. Arch.	Sheet Size (A2)	Date 28-11-2025	Sheet No.			
	" " " "	" " " "		" " " "	" " " "	H-I	Scale N.T.S	Proj. No. A-191-25				
www.opendoordesignstudio.net mail@opendoordesignstudio.net 0092-21-3511-065-3												



VIEW-09



Machar Colony- Central Corridor

VIEW-10


DESIGN TEAM:		PROJECT CONSULTANTS :		NORTH: 	ISSUE DATES :		REVISIONS :		Drawn	PROJECT : CENTRAL CORRIDOR IMPROVEMENT KARACHI.				ARCHITECT. OPEN DOOR DESIGN STUDIO ARCHITECTURE INTERIORS PRODUCTS www.opendoordesignstudio.net mail@opendoordesignstudio.net 0092-21-3511-065-3		
D-H H-I M-K	STRUCTURE	M.E.P			DATE:		DESCRIPTION:		Checked	H-I	TITLES					
									Proj. Arch.		Sheet Size	(A2)	Date	28-11-2025	Sheet No.	
										H-I	Scale	N.T.S	Proj. No.	A-191-25	G-06	

GENERAL NOTES, SYMBOLS & ABBREVIATIONS

ABBREVIATIONS						GENERAL NOTES	
AP	ACCESS PANEL	INSUL	INSULATION	THK	THICK	* UNLESS OTHERWISE NOTED, ALL DIMENSIONS ARE GIVEN IN INCHES & FEET	* GROOVES TO BE ADJUSTED WITH REFERENCE TO ELEVATION.
APPROX	APPROXIMATELY	INFO	INFORMATION	TYP	TYPICAL		
APPD	APPROVED	L	LEVEL	U/G	UNDER GROUND	* DO NOT SCALE THE DRAWINGS, FOLLOW WRITTEN INSTRUCTIONS.	* (VIF) VERIFY IN FIELD.
BLDG	BUILDING	MDF	MEDIUM DENSITY FIBRE	WC	WATER CLOSET		
CL, CEIL	CEILING	MH	MANHOLE	WF	DRINKING WATER FOUNTAIN	* THE DRAWINGS SHALL NOT BE USED FOR CONSTRUCTION PURPOSES UNTIL STAMPED FOR CONSTRUCTION: AND SIGNED BY THE ARCHITECT.	* FLOOR FINISH IN TOILETS TO BE LAID IN SLOPE TOWARDS FLOOR DRAIN AS SHOWN ON DRAWINGS.
C/C	CENTER TO CENTER	MEZZ	MEZZANINE	W/	WITH		
CCS	CEMENT CONCRETE SCREED	MM	MILLIMETER	W/O	WITHOUT	* IF ANY DISCREPANCY IS FOUND ON THE DRAWING THE ARCHITECT SHALL BE INFORMED PRIOR TO STARTING THE WORK ON SITE.	* ALL WALLS ABOVE 10'-0". MUST HAVE A R.C.C. BOND BEAM (1'-0".) HIGH AT 8'-0". A.F.F.L.
COL	COLUMN	MIN	MINIMUM	WP	WATER PROOFING		
CONC	CONCRETE	MIR	MIRROR	WPB	WATER PROOF BOARD	* ALL MATERIALS USED SHALL BE IN STRICT ACCORDANCE WITH SPECIFICATIONS.	* THE CONTRACTOR'S SHOULD TAKE RESPONSIBILITY OF STABILITY OF ALL WORKS.
CONST	CONSTRUCTION	MW	MASONRY WALL	STRUC.	STRUCTURE		
DIA	DIAMETER	NIC	NOT IN CONTRACT			* SUBMIT SAMPLES OF COLORS AND MATERIALS TO THE ARCHITECT FOR APPROVAL PRIOR TO USE ON SITE.	* ON ALL CONSTRUCTION JOINTS BETWEEN MASONRY AND R.C.C. MASONRY AND TIMBER/GYPSUM AND CONCRETE ETC. WIRE MESH/FIBRE GLASS FABRIC TAPE OR ANY OTHER APPROPRIATE MATERIAL SHOULD BE USED TO PREVENT TEMPERATURE MOVEMENT CRACKS.
DIM	DIMENSION	NTS	NOT IN SCALE				
DRG	DRAWING	NO	NUMBER			* ALL DRAWINGS MUST BE READ IN CONJUNCTION WITH RELEVANT STRUCTURAL, ELECTRICAL, MECHANICAL AND DETAILED DRAWINGS.	* CONTRACTOR SHALL LIAISE WITH ALL LOCAL AUTHORITIES TO LOCATE, IDENTITY AND PROTECT ALL EXISTING SERVICES WITHIN OR IN THE IMMEDIATE VACINITY OF THE SITE AND SHALL BE HELD RESPONSIBLE FOR ANY DAMAGE TO THESE SERVICES.
EJ	EXPANSION JOINT	NOM	NOMINAL				
EXP	EXTERNAL PAINT	OA	OVER ALL			* WHERE A DISCREPANCY IS NOTED BETWEEN BASIC AND DETAILED DRAWINGS, DETAILED DRAWINGS, SHALL GOVERN.	* ANY EXISTING ELEMENTS OR SURFACES DAMAGED BY THE CONTRACTOR WHILE CARRYING OUT ANY PART OF THE WORKS SHALL BE MADE GOOD TO MATCH THE ORIGINAL ADJACENT SURFACES TO THE SATISFACTION OF ARCHITECT.
ELEV	ELEVATION	O/H	OVER HEAD				
EXPN	EXPANSION	PF	PAINT FINISH			* TERMITE PROOFING/SOLIGNUM TREATMENT OF ALL WOOD WORK FOR ENTIRE PROJECT MUST BE DONE.	* SUBMIT SAMPLES AND MOCK-UPS OF ALL MATERIALS AS SPECIFIED IN THE DRAWINGS FOR ARCHITECTS APPROVAL CONTRACTOR SHALL DEVELOP FURTHER CO-ORDINATED DESIGN/DETAILS FOR APPROVAL OF ARCHITECT BEFORE EXECUTION OF THE WORKS.
EF	EXISTING FLOOR	PB	PUSH BUTTON				
ESSL	EXISTING STRUCTURE SLAB	PW	PLUMBING WALL			* CONTRACTOR TO STUDY EXISTING LEVEL ON SITE AND BRING TO ARCHITECTS ATTENTION IF THERE ANY DIFFERENCES.	* ALL STAINLESS STEEL HAS TO BE GRADE 316 AND WHERE SPECIFIED. SKIRTING HAS TO BE 2mm. THICK.
EXIST.	EXISTING	PE	PENETRON				
E.P.L	EXISTING PARKING LEVEL	RS	ROLLING SHUTTER			* ¾". THICK GROOVE TO BE LEFT AFTER EVERY 4'-0". OF ONE PIECE SHEET TO ALLOW FOR MOVEMENT.	* ALL DIMENSIONS SHOULD BE CONFIRM AT SITE.
FD	FLOOR DRAIN	RM	RUNNING METERS				
FP	FIXED PANEL	RD	ROOF DRAIN			* ALL STONE / MARBLE CLADDING TO BE PROPERLY SEALED WITH APPROVED SEALER AS PER B.O.Q BEFORE INSTALLATION.	* APPLYS 2 COATS OF REDOXIDE PRIMER ON ALL STEEL MEMBER BEFORE PAINT FINISH
FHR	FIRE HOSE REEL	REF	REFER				
FC	FALSE CEILING	RCC	REINFORCED CEMENT CONCRETE				
FCL	FALSE CEILING LEVEL	RB	ROLLER BLIND				
FFL	FINISH FLOOR LEVEL	SUSP	SUSPENSION				
FFC	FAIR FACE CONCRETE	ST/STL	STAINLESS STEEL				
FIN	FINISH	SHT	SHEET				
FT	FIBER TAPE	SQM	SQUARE METER				
FG	FIXED GLASS	SPEC	SPECIFICATION				
G.I.	GALVANIZED IRON	SSL	STRUCTURAL SLAB LEVEL				
HT	HEIGHT	SCP	SAND CEMENT PLASTER				
INT	INTERIOR	SECT	SECTION				

KEY TO SYMBOLS


SECTION

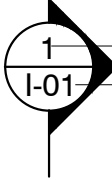

SECTION REFERENCE

DRAWING REFERENCE


DETAIL SECTION

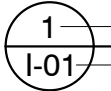

DETAIL REFERENCE

DRAWING REFERENCE


ELEVATION

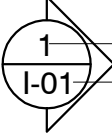

ELEVATION REFERENCE

DRAWING REFERENCE


DOOR SPECIFICATION

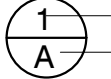

DOOR NUMBER

DOOR TYPE

ENLARGEMENTS

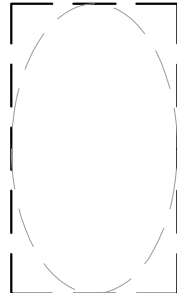

DETAIL REFERENCE

DRAWING REFERENCE

LEVELS



+ .000

FINISH FLOOR LEVEL FOR PLAN

F.F.L. +000

FINISH FLOOR LEVEL FOR SECTION AND ELEVATION

FCL +000

FINISH CEILING LEVEL

MISCELLANEOUS



REFERENCE TO GRID

DESIGN TEAM:		PROJECT CONSULTANTS :		NORTH:	ISSUE DATES :		REVISIONS :		Drawn				PROJECT : CENTRAL CORRIDOR IMPROVEMENT KARACHI.				ARCHITECT. OPEN DOOR DESIGN STUDIO ARCHITECTURE INTERIORS PRODUCTS www.opendoordesignstudio.net mail@opendoordesignstudio.net 0092-21-3511-065-3	
D-H H-I M-K		STRUCTURE			DATE: DESCRIPTION: _____ _____ _____ _____		_____ _____ _____ _____ _____ _____		U-F		Title							
		H-I							GENERAL NOTES									
		Proj. Arch.							Sheet Size (A2)		Date 28-11-2025		Sheet No.					
		H-I							Scale N.T.S		Proj. No. A-191-25		G-02					

NOTES:

- * ALL DIMENSIONS TO BE VERIFIED ON SITE AND ANY DISCREPANCIES TO BE REPORTED TO ARCHITECT'S OFFICE
- * CONTRACTOR TO SUBMIT SHOP DRAWINGS AS PER SITE CONDITIONS FOR APPROVAL PRIOR TO CONSTRUCTION/ MOBILIZATION ON SITE
- * CONTRACTOR TO TAKE EXTRA CAUTION WHILE WORKING AND FOLLOWING ARCHITECT'S DRAWINGS DUE TO WORKING IN INFORMAL SETTLEMENT
- * ANY WORK DEEMED DANGEROUS AS PER SITE IS NOT TO BE CARRIED OUT WITHOUT EXPLICIT WRITTEN APPROVAL OF ARCHITECT'S OFFICE
- * BAMBOO VENDOR NEEDS TO SUBMIT SHOP DRAWINGS AS PER SITE CONDITIONS FOR APPROVAL PRIOR TO CONSTRUCTION/ MOBILIZATION ON SITE
- * ROAD INFRASTRUCTURE UPGRADES, INCLUDING CARRIAGEWAY RESURFACING, DRAINAGE CORRECTION AND VEHICULAR RIGHT-OF-WAY IMPROVEMENTS, ARE OUTSIDE THE SCOPE OF THIS DESIGN PACKAGE. THESE WORKS WILL BE UNDERTAKEN BY THE COMPETENT LOCAL AUTHORITY (KMC/LOCAL GOVERNMENT DEPARTMENT). THE PRESENT DRAWINGS PERTAIN ONLY TO THE PEDESTRIAN CORRIDOR, LANDSCAPE IMPROVEMENTS AND PUBLIC-REALM ENHANCEMENTS.

DESIGN TEAM:		PROJECT CONSULTANTS :		NORTH:	ISSUE DATES :		REVISIONS :		Drawn	PROJECT : CENTRAL CORRIDOR IMPROVEMENT KARACHI.				ARCHITECT.
D-H H-I M-K		STRUCTURE	M.E.P		DATE:		DESCRIPTION:		U-F	Title				OPEN DOOR DESIGN STUDIO ARCHITECTURE INTERIORS PRODUCTS www.opendoordesignstudio.net mail@opendoordesignstudio.net 0092-21-3511-055-3
							Checked	NOTES						
							Proj. Arch.	Sheet Size (A2)	Date 28-11-2025	Sheet No. G-03				
							H-I	Scale N.T.S	Proj. No. A-191-25					