


Stand Post Plan

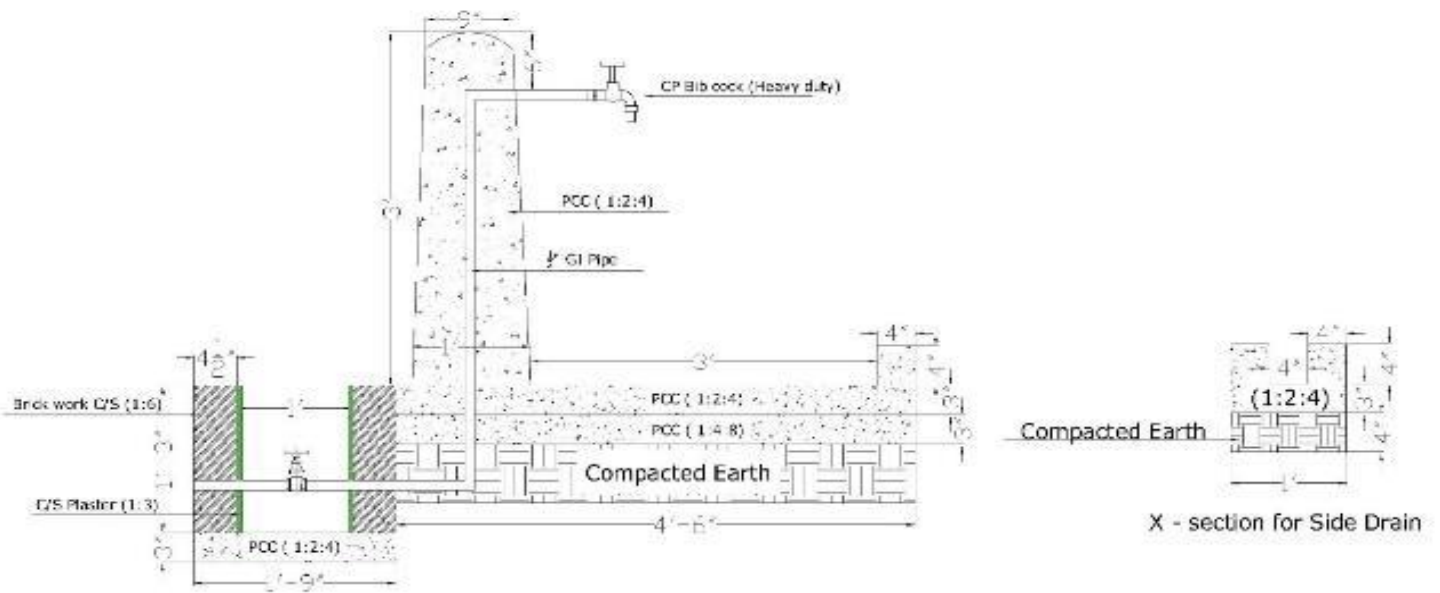

Stand Post X - section A-A