


**ISLAMIC RELIEF PAKISTAN**

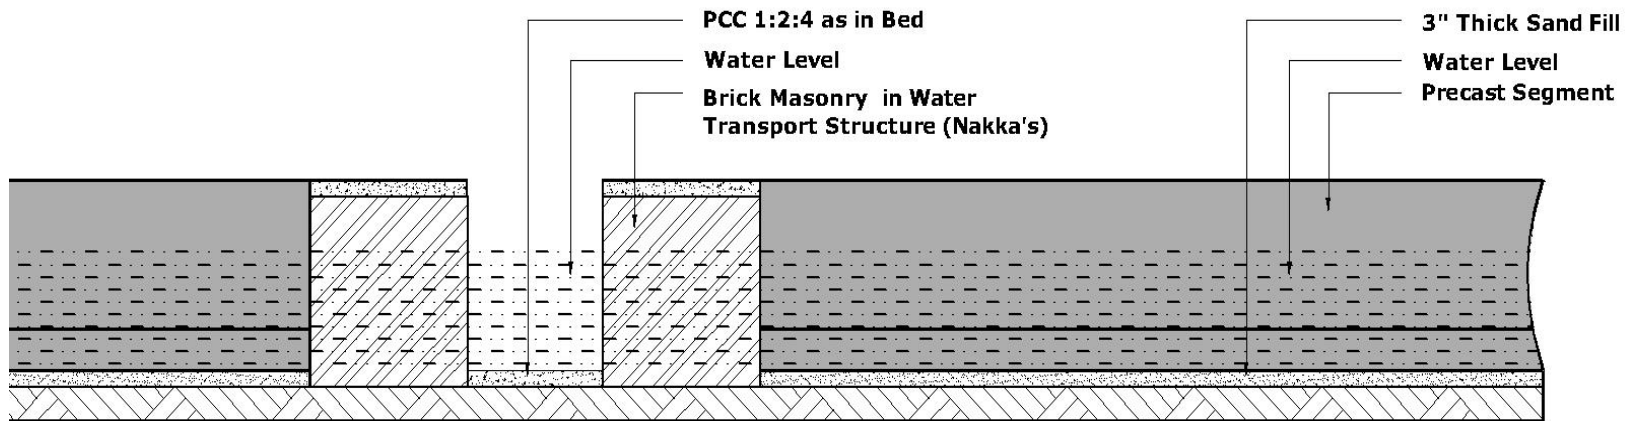

**Long Section of Irrigation Channel**



**Long Section of Irrigation Channel**