



ISLAMIC RELIEF PAKISTAN



Plan of Two Way Nakka's

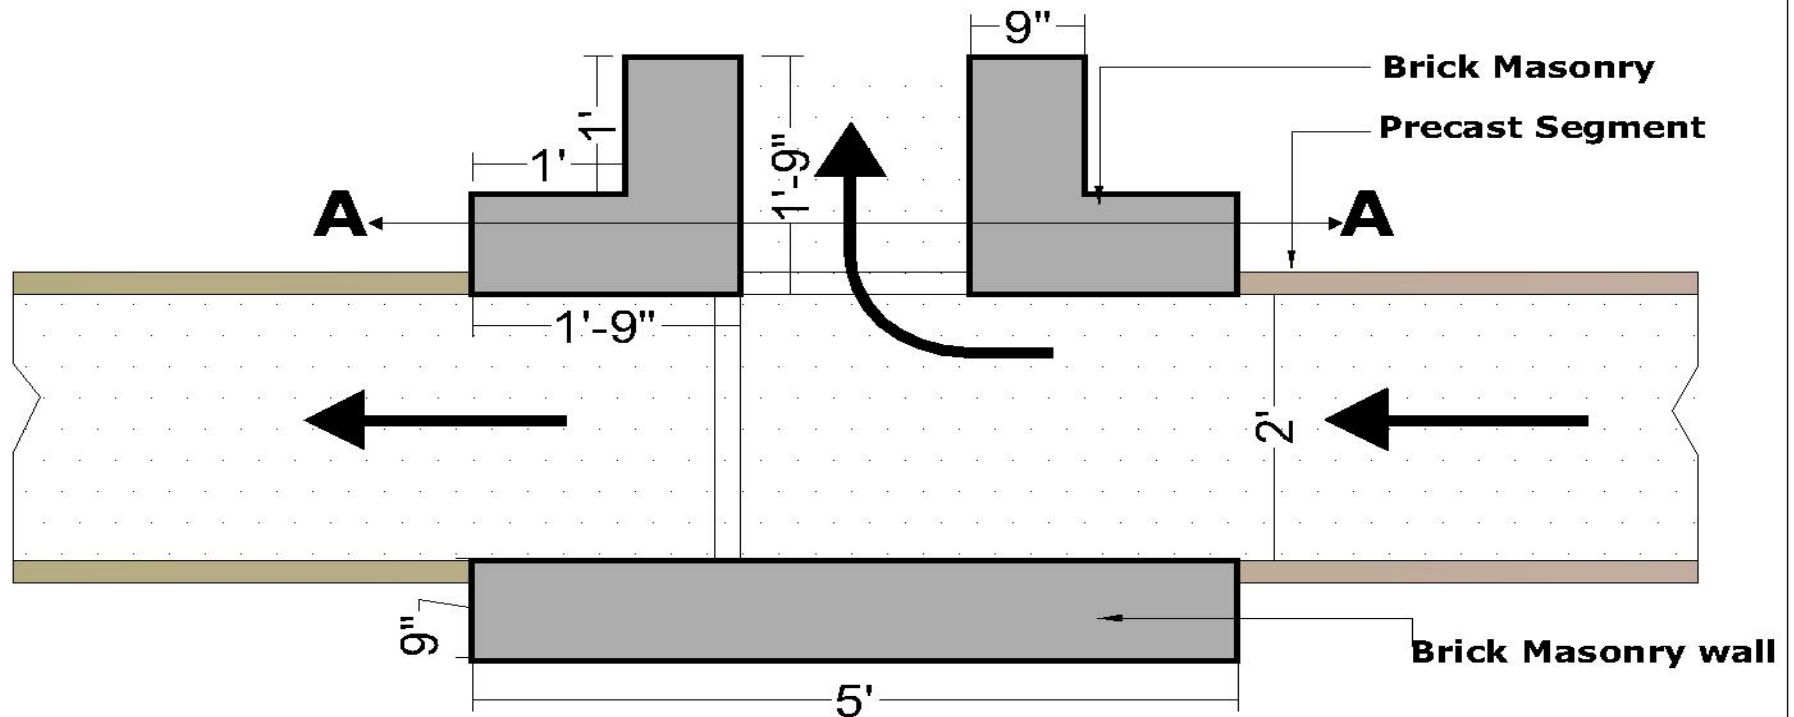

PLAN FOR TWO-WAY WATER TRANSPORT STRUCTURE (NAKKA)

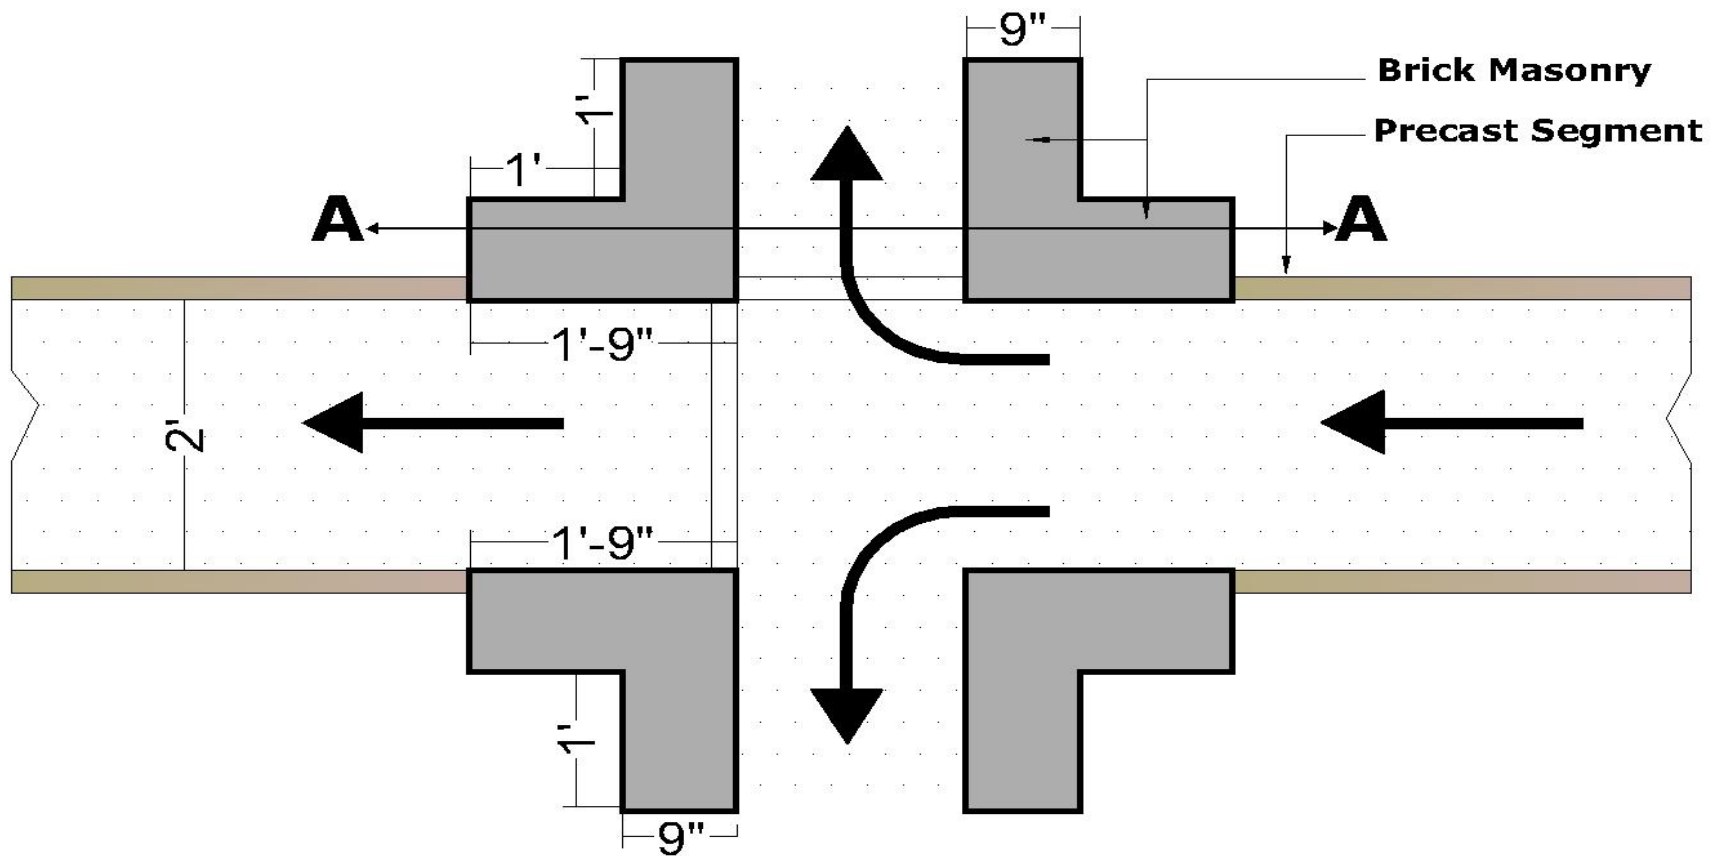ISLAMIC RELIEF PAKISTAN**Plan of Three Way Nakka's****PLAN FOR THREE-WAY WATER TRANSPORT STRUCTURE (NAKKA)**